


General Notes

1. See sheet PR 80 for PGL, curb, and centerline profiles.
2. Pavement Markings shown as a reference ONLY.
3. See UT sheets for utility plans.
4. See SD sheets for new storm drain plan and profiles.

Legend


- AC Pvmt
- Pedestrian Realm
- PCC Pvmt

 

NO.	DATE	REVISION	BY	CHKD.	APPR.

PLANS ARE NOT FOR CONSTRUCTION

DEPARTMENT OF TRANSPORTATION/ENGINEERING DIVISION		RD80
COLUMBUS BLVD PLAN SHEET STA 1799+00 TO STA 1804+50		OF RD83
 CITY OF TUCSON	DSGN. BY M. Huggins 11/09	REF. SCALE: 1"=20' H.
	DRWN. BY M. Huggins 11/09	186
	CHKD. BY C. Colson 11/09	OF 291
PLAN NO.		

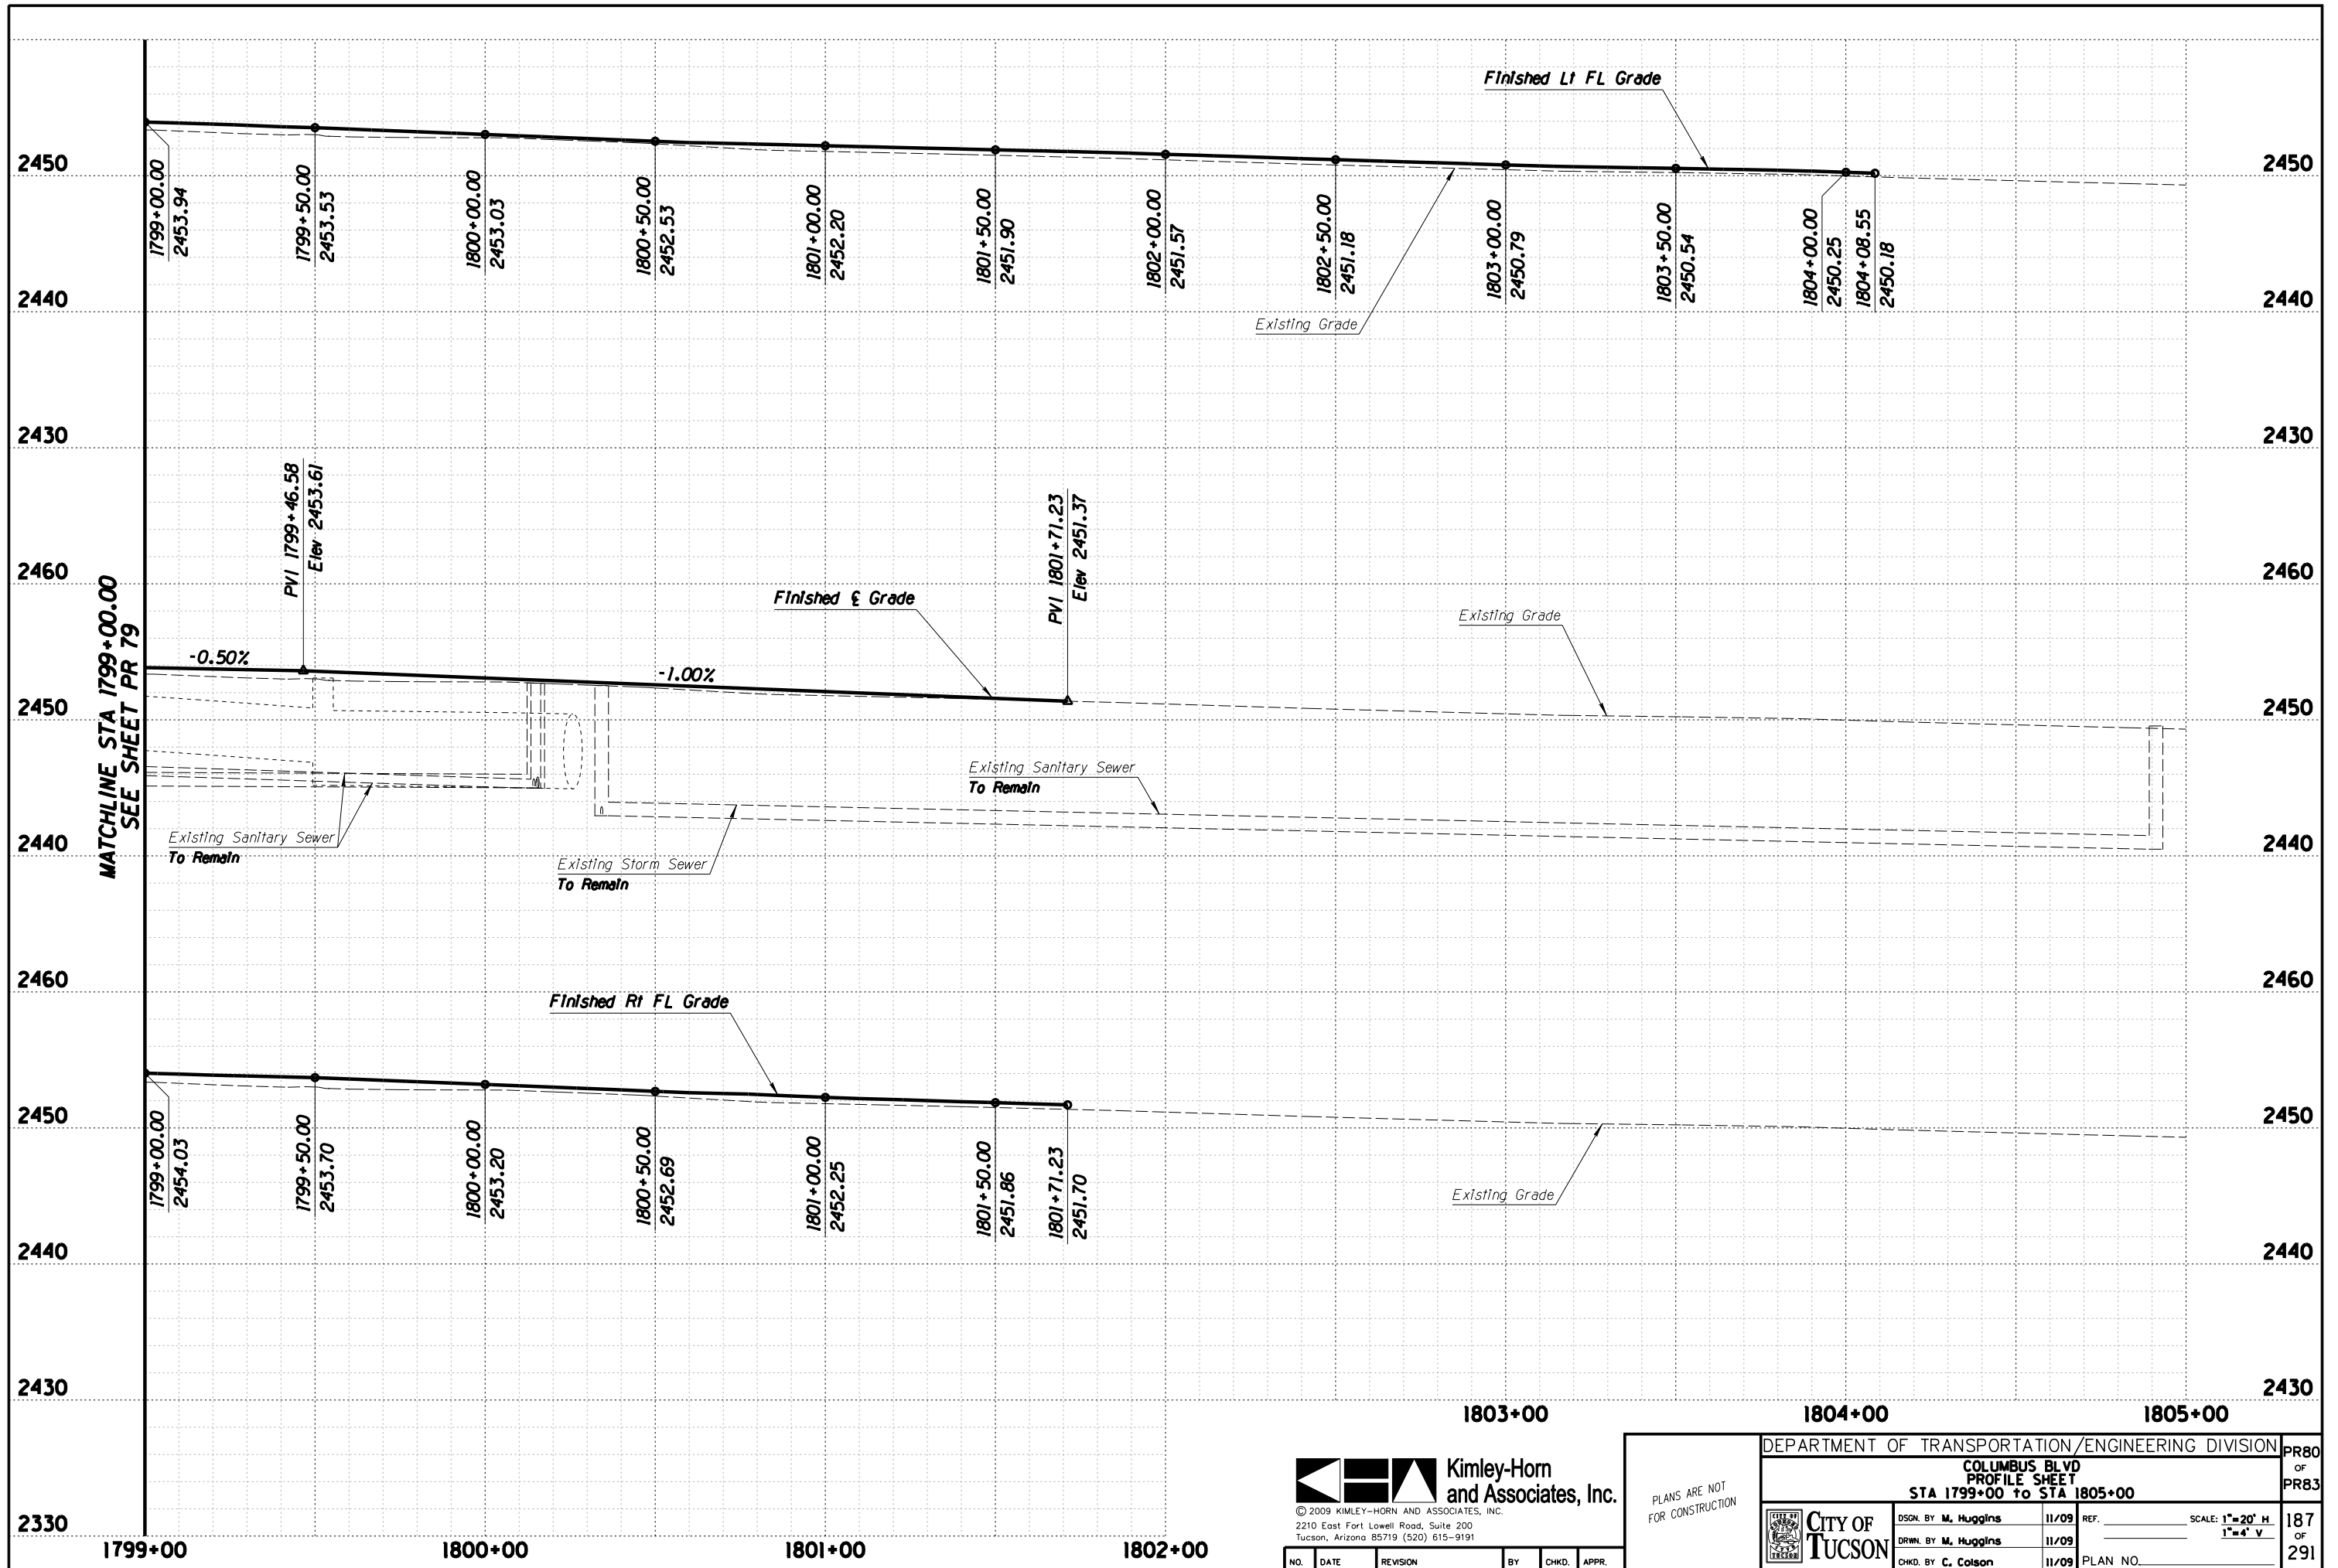


Kimley-Horn and Associates, Inc.
 © 2009 KIMLEY-HORN AND ASSOCIATES, INC.
 2210 East Fort Lowell Road, Suite 200
 Tucson, Arizona 85719 (520) 615-9191

PLANS ARE NOT FOR CONSTRUCTION

DEPARTMENT OF TRANSPORTATION/ENGINEERING DIVISION				PR80
COLUMBUS BLVD PROFILE SHEET STA 1799+00 TO STA 1805+00				OF
CITY OF TUCSON				PR83
DSGN. BY M. Huggins	11/09	REF.	SCALE: 1"=20' H 1"=4' V	187
DRWN. BY M. Huggins	11/09	PLAN NO.		OF
CHKD. BY C. Colson	11/09			291

NO.	DATE	REVISION	BY	CHKD.	APPR.

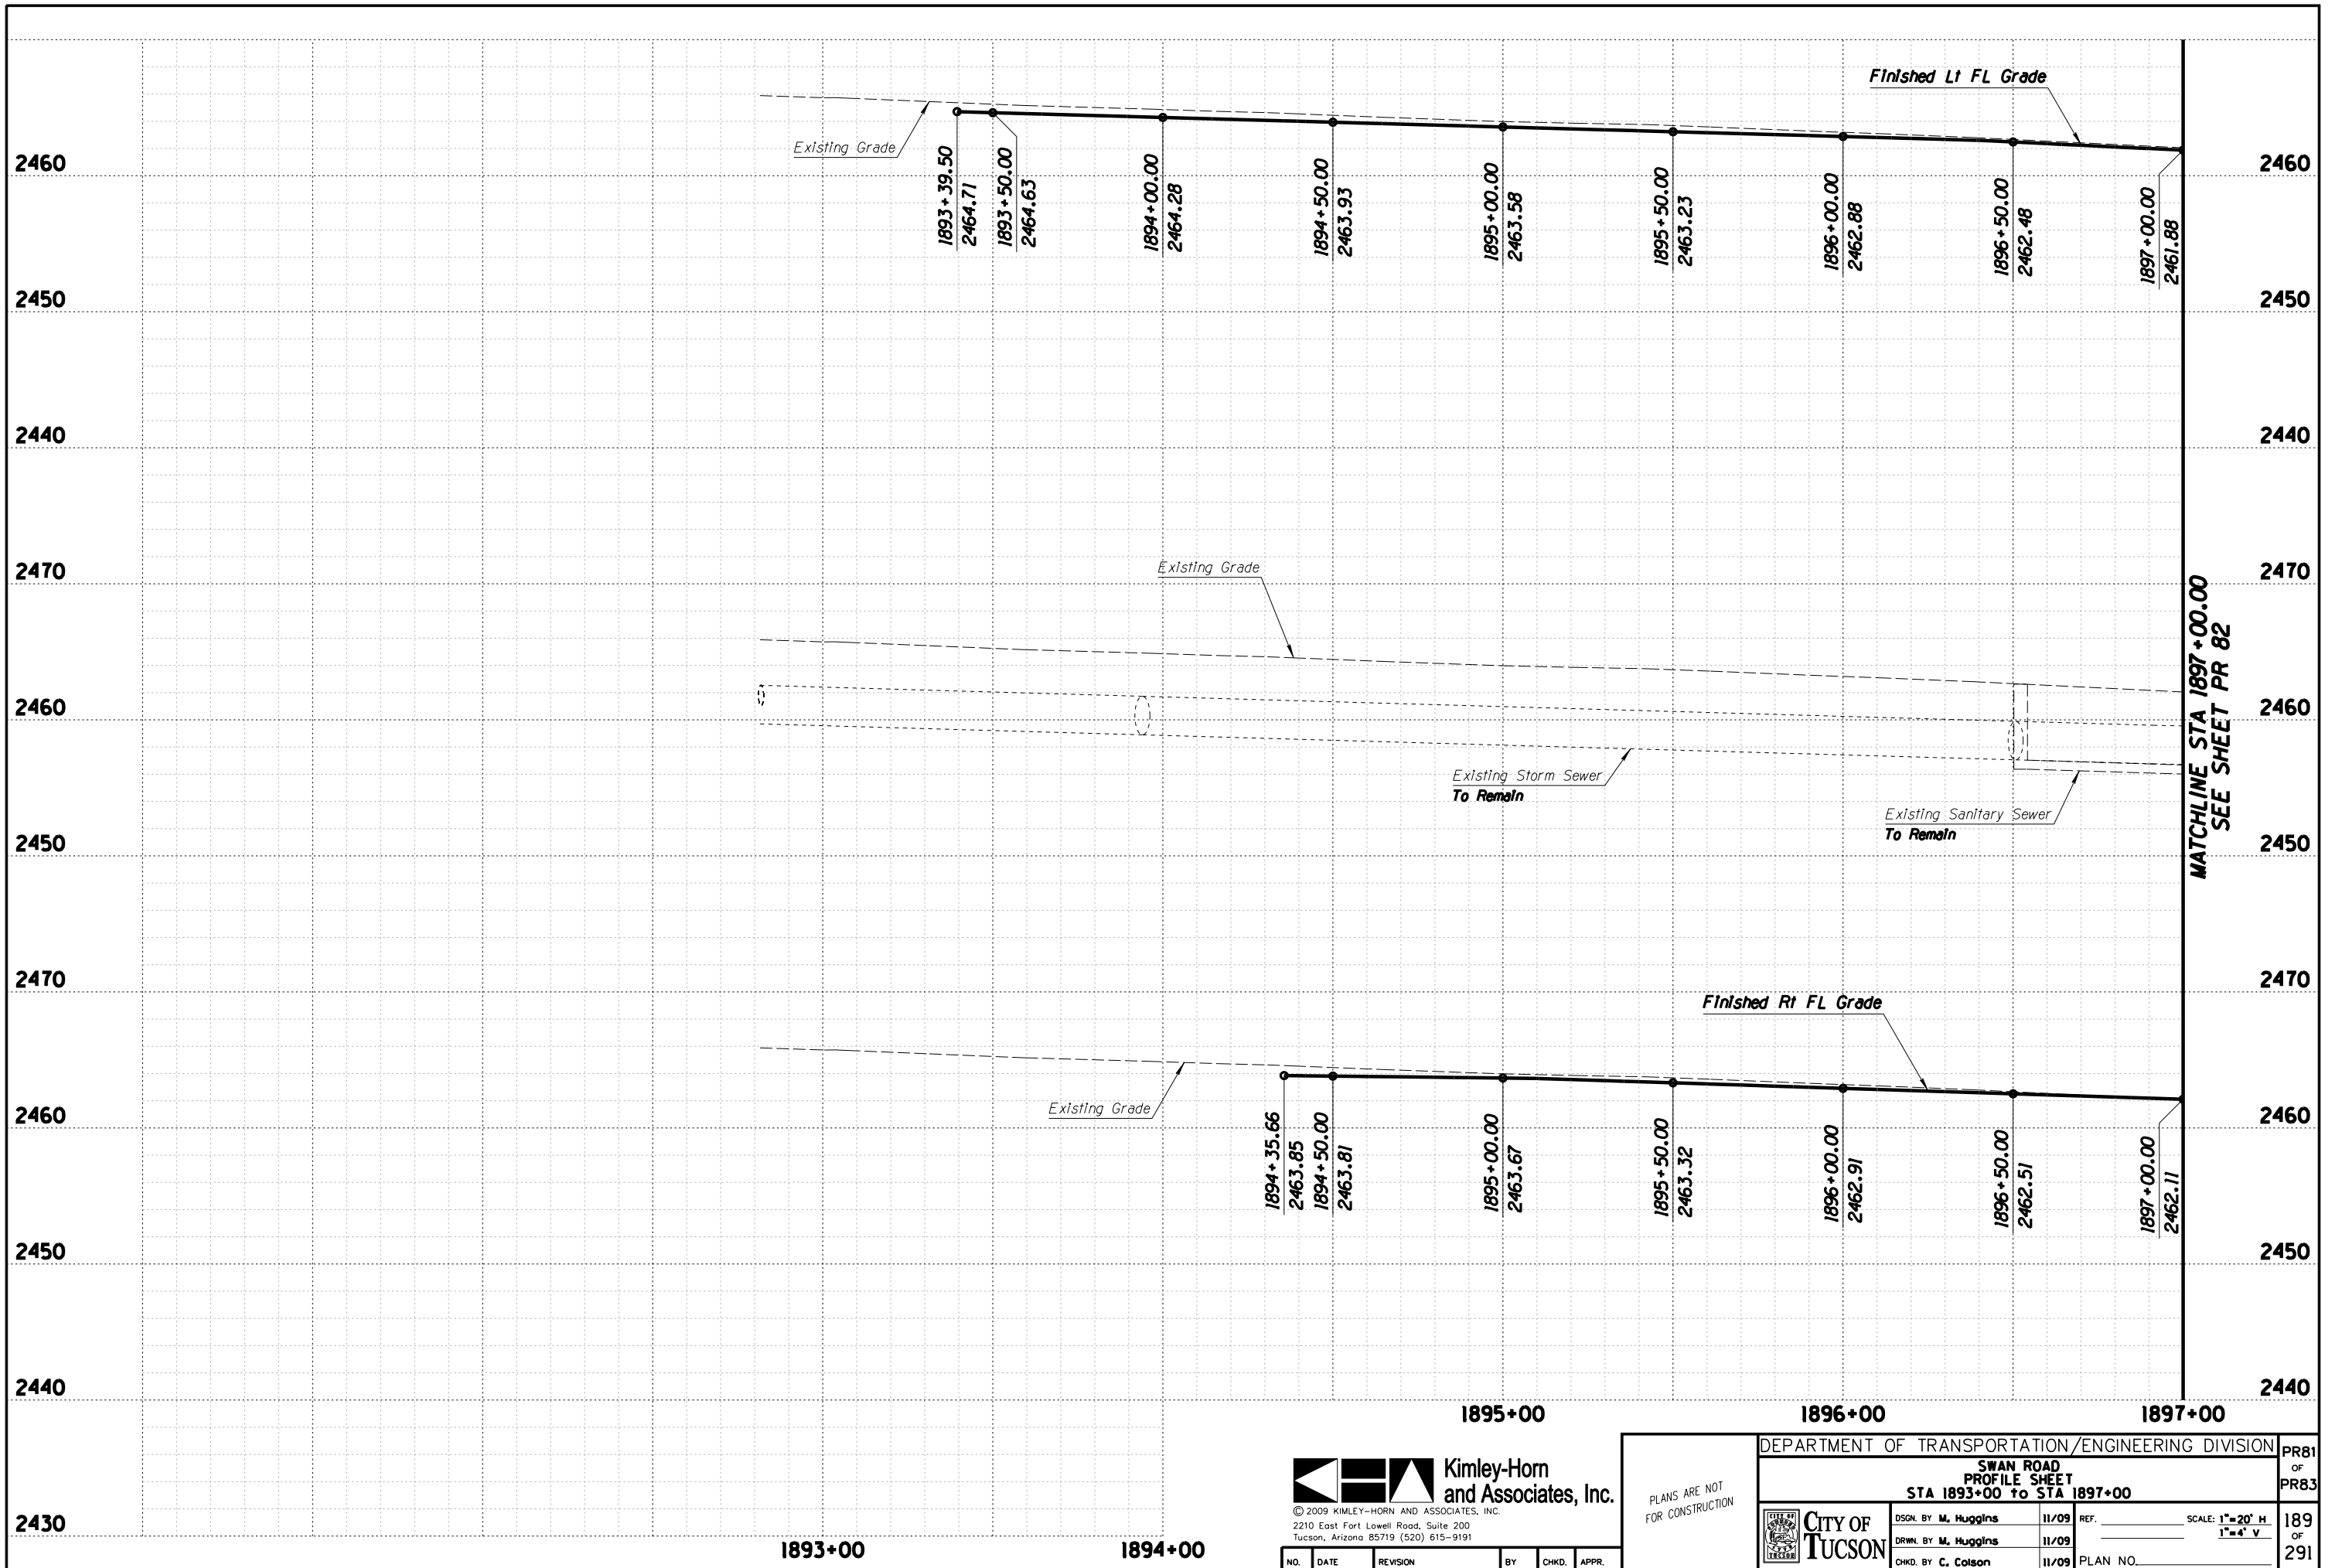

MATCHLINE STA 1897+00.00
SEE SHEET PR 82



Kimley-Horn and Associates, Inc.
© 2009 KIMLEY-HORN AND ASSOCIATES, INC.
2210 East Fort Lowell Road, Suite 200
Tucson, Arizona 85719 (520) 615-9191

PLANS ARE NOT FOR CONSTRUCTION

DEPARTMENT OF TRANSPORTATION/ENGINEERING DIVISION				PR81
SWAN ROAD PROFILE SHEET STA 1893+00 TO STA 1897+00				OF
				PR83
CITY OF TUCSON	DSGN. BY M. Huggins	11/09	REF.	SCALE: 1"=20' H
	DRWN. BY M. Huggins	11/09		1"=4' V
	CHKD. BY C. Colson	11/09	PLAN NO.	

NO.	DATE	REVISION	BY	CHKD.	APPR.

189
OF
291

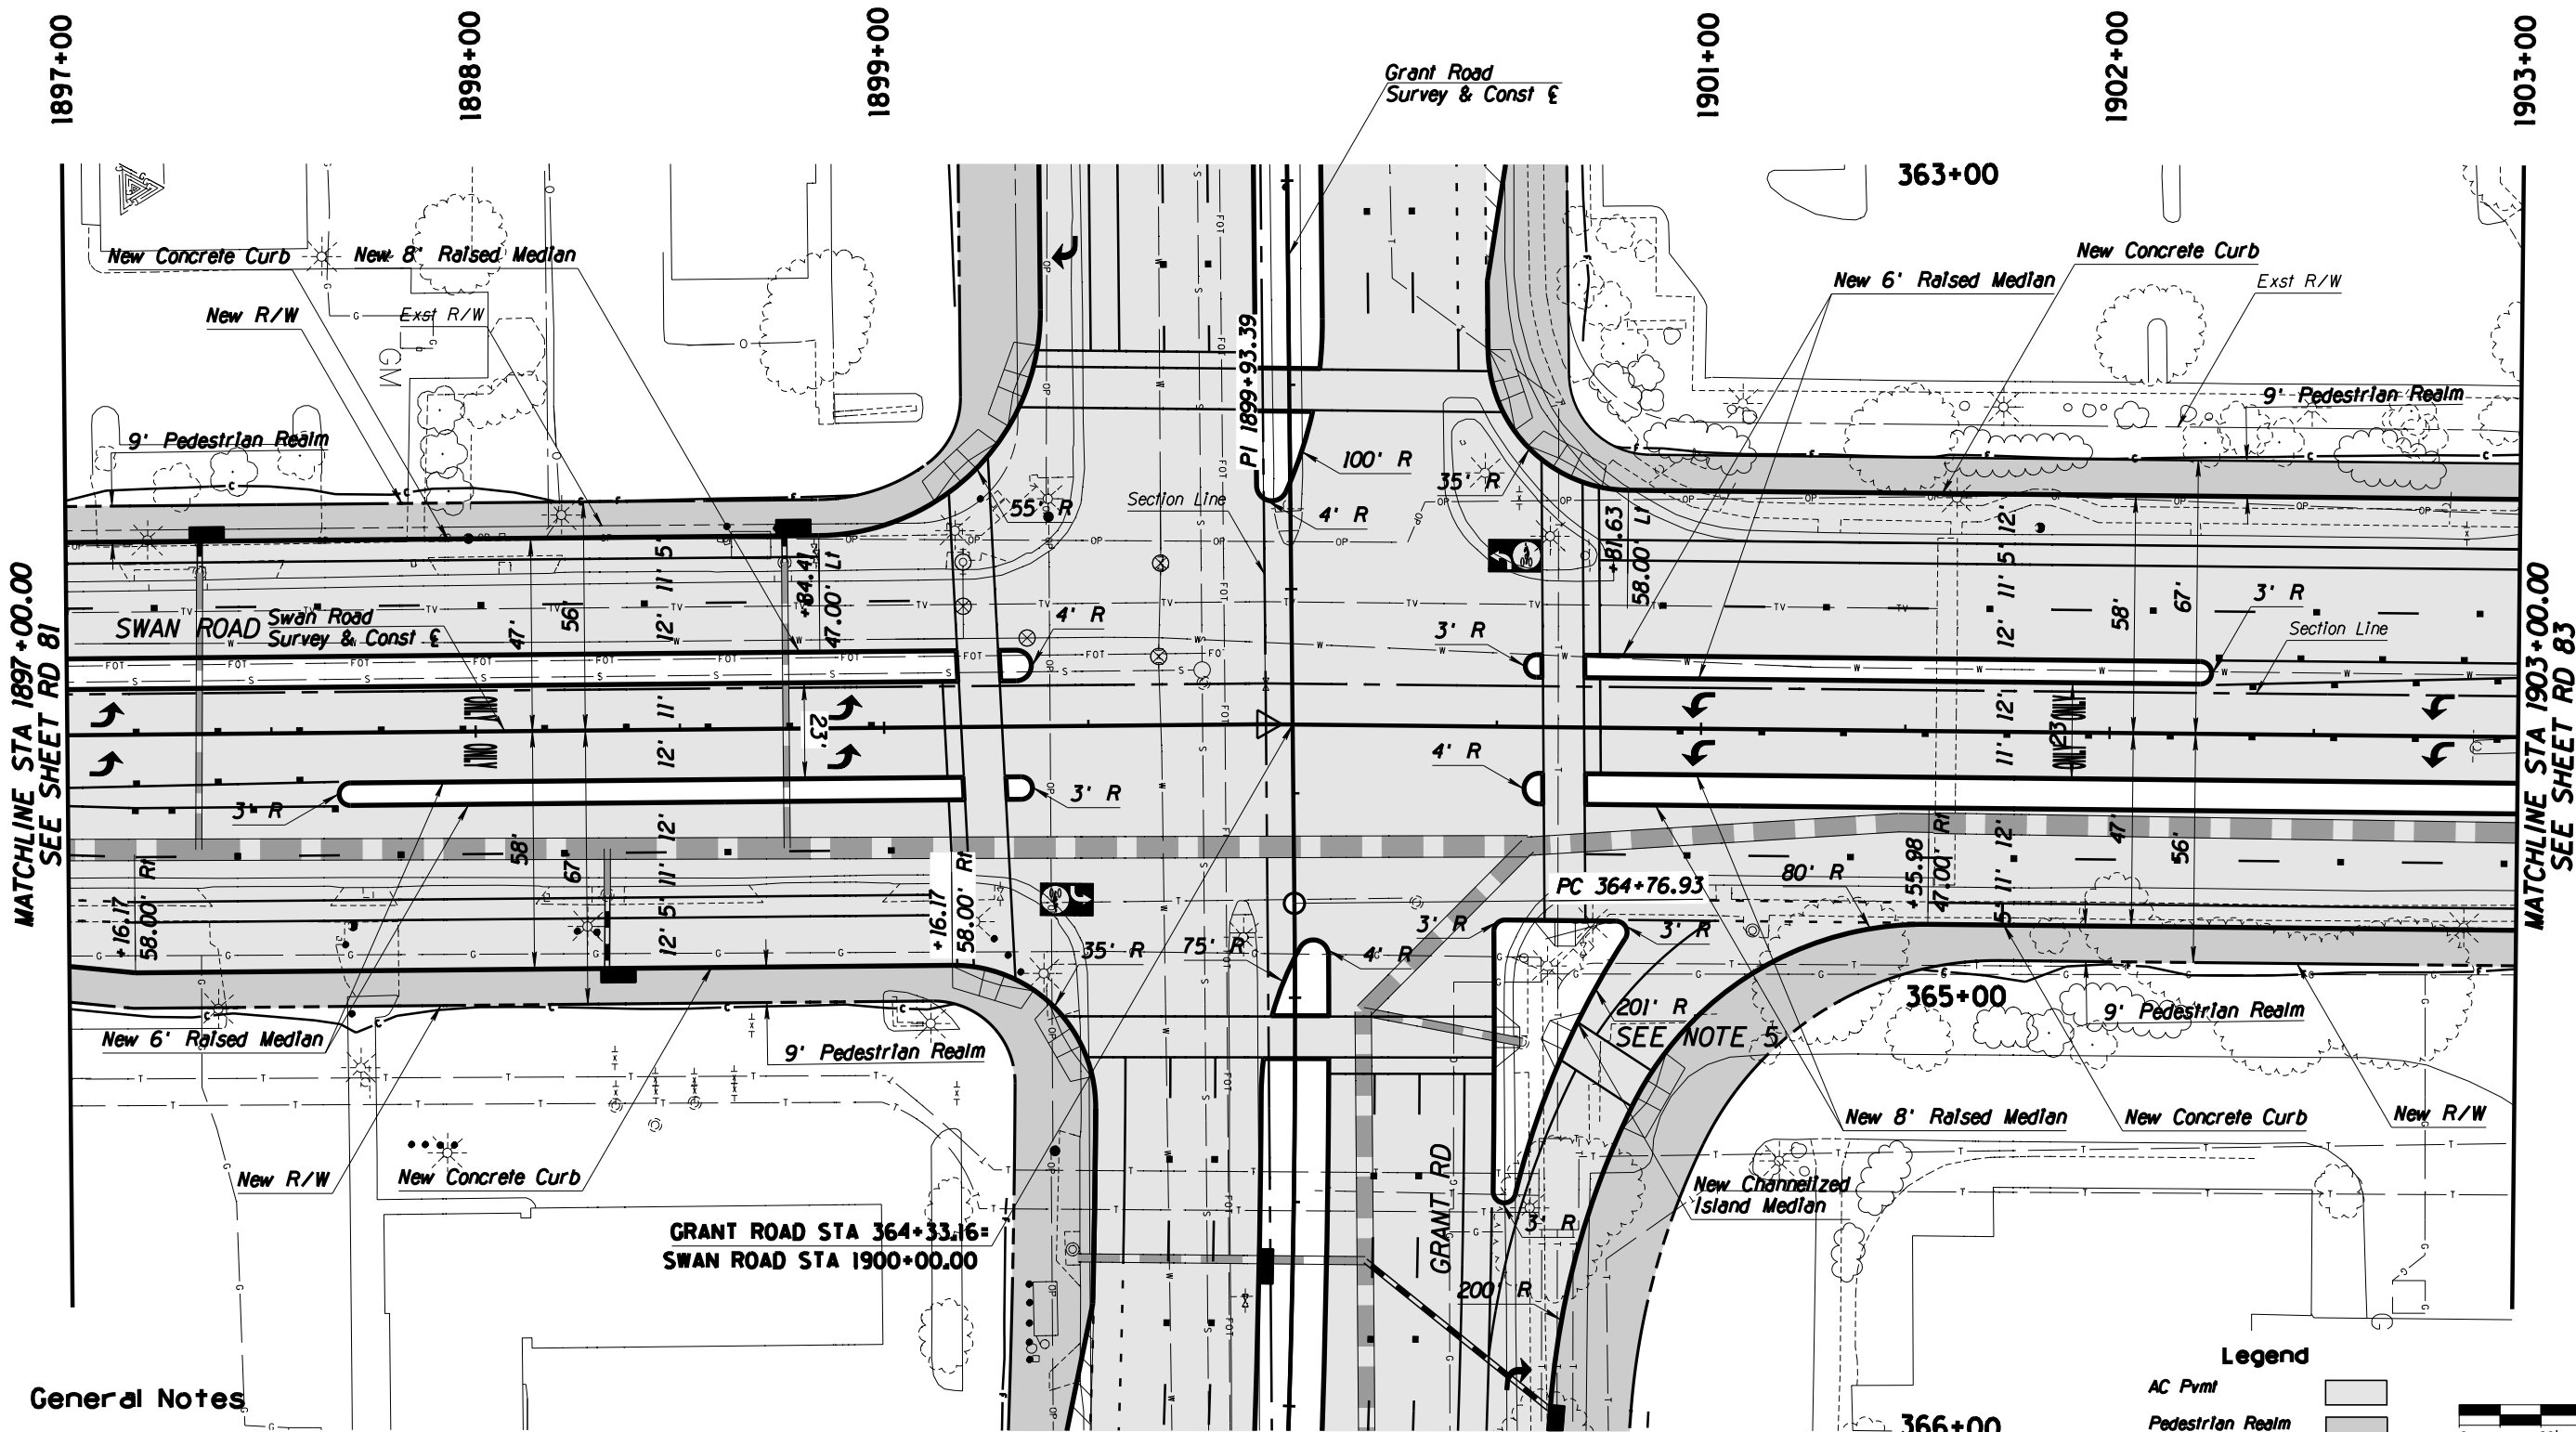 


MATCHLINE STA 1903+00.00
SEE SHEET RD 83

General Notes

1. See sheet PR 82 for PGL, curb, and centerline profiles.
2. Pavement Markings shown as a reference ONLY.
3. See UT sheets for utility plans.
4. See SD sheets for new storm drain plan and profiles.
5. See page 19 of "Design Criteria Memo" for Channelized Right Turn Lane detail.

Legend

- AC Pvmt
- Pedestrian Realm
- PCC Pvmt

 


Kimley-Horn and Associates, Inc.
© 2009 KIMLEY-HORN AND ASSOCIATES, INC.
2210 East Fort Lowell Road, Suite 200
Tucson, Arizona 85719 (520) 615-9191

NO.	DATE	REVISION	BY	CHKD.	APPR.

PLANS ARE NOT FOR CONSTRUCTION

DEPARTMENT OF TRANSPORTATION/ENGINEERING DIVISION		RD82
SWAN ROAD PLAN SHEET STA 1897+00 TO STA 1903+00		OF RD83
	DSGN. BY M. Huggins 11/09	REF. SCALE: 1"=20' H.
	DRWN. BY M. Huggins 11/09	190
	CHKD. BY C. Colson 11/09	OF 291
PLAN NO.		

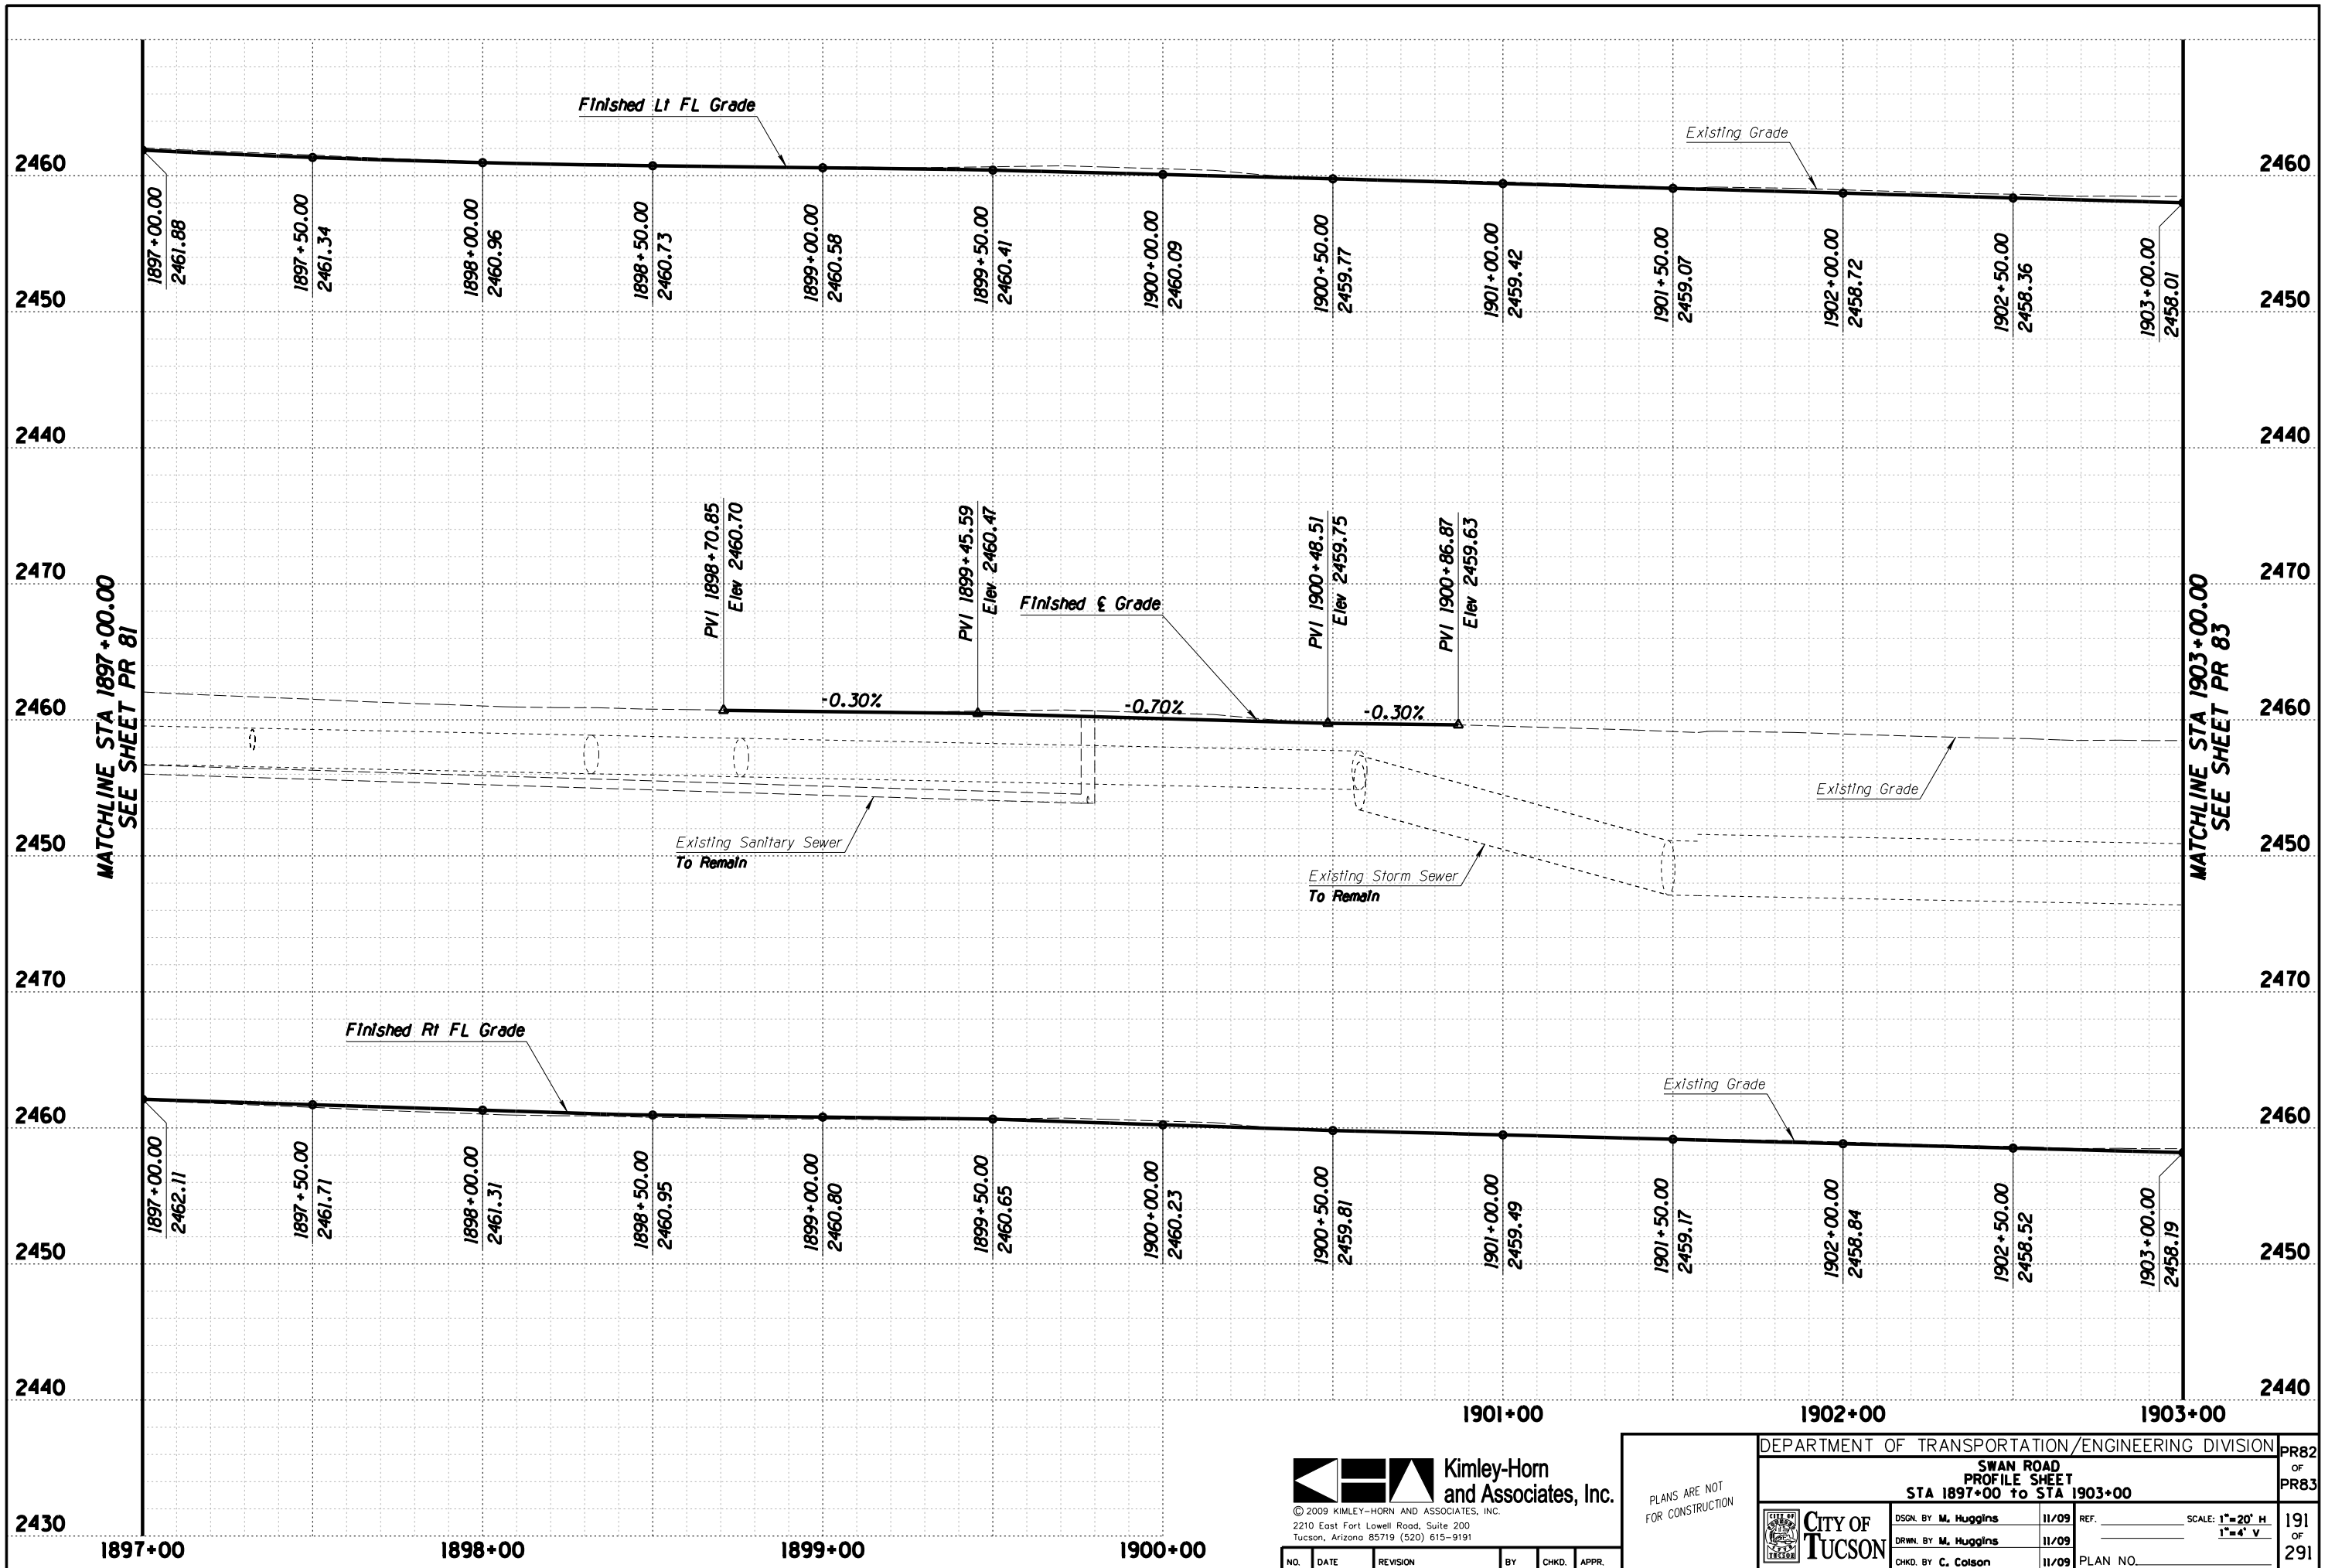



Kimley-Horn and Associates, Inc.
 © 2009 KIMLEY-HORN AND ASSOCIATES, INC.
 2210 East Fort Lowell Road, Suite 200
 Tucson, Arizona 85719 (520) 615-9191

PLANS ARE NOT FOR CONSTRUCTION

DEPARTMENT OF TRANSPORTATION/ENGINEERING DIVISION				PR82
SWAN ROAD PROFILE SHEET				OF
STA 1897+00 TO STA 1903+00				PR83
CITY OF TUCSON	DSGN. BY M. Huggins	11/09	REF.	SCALE: 1"=20' H
	DRWN. BY M. Huggins	11/09		1"=4' V
	CHKD. BY C. Colson	11/09	PLAN NO.	

NO.	DATE	REVISION	BY	CHKD.	APPR.

191 OF 291

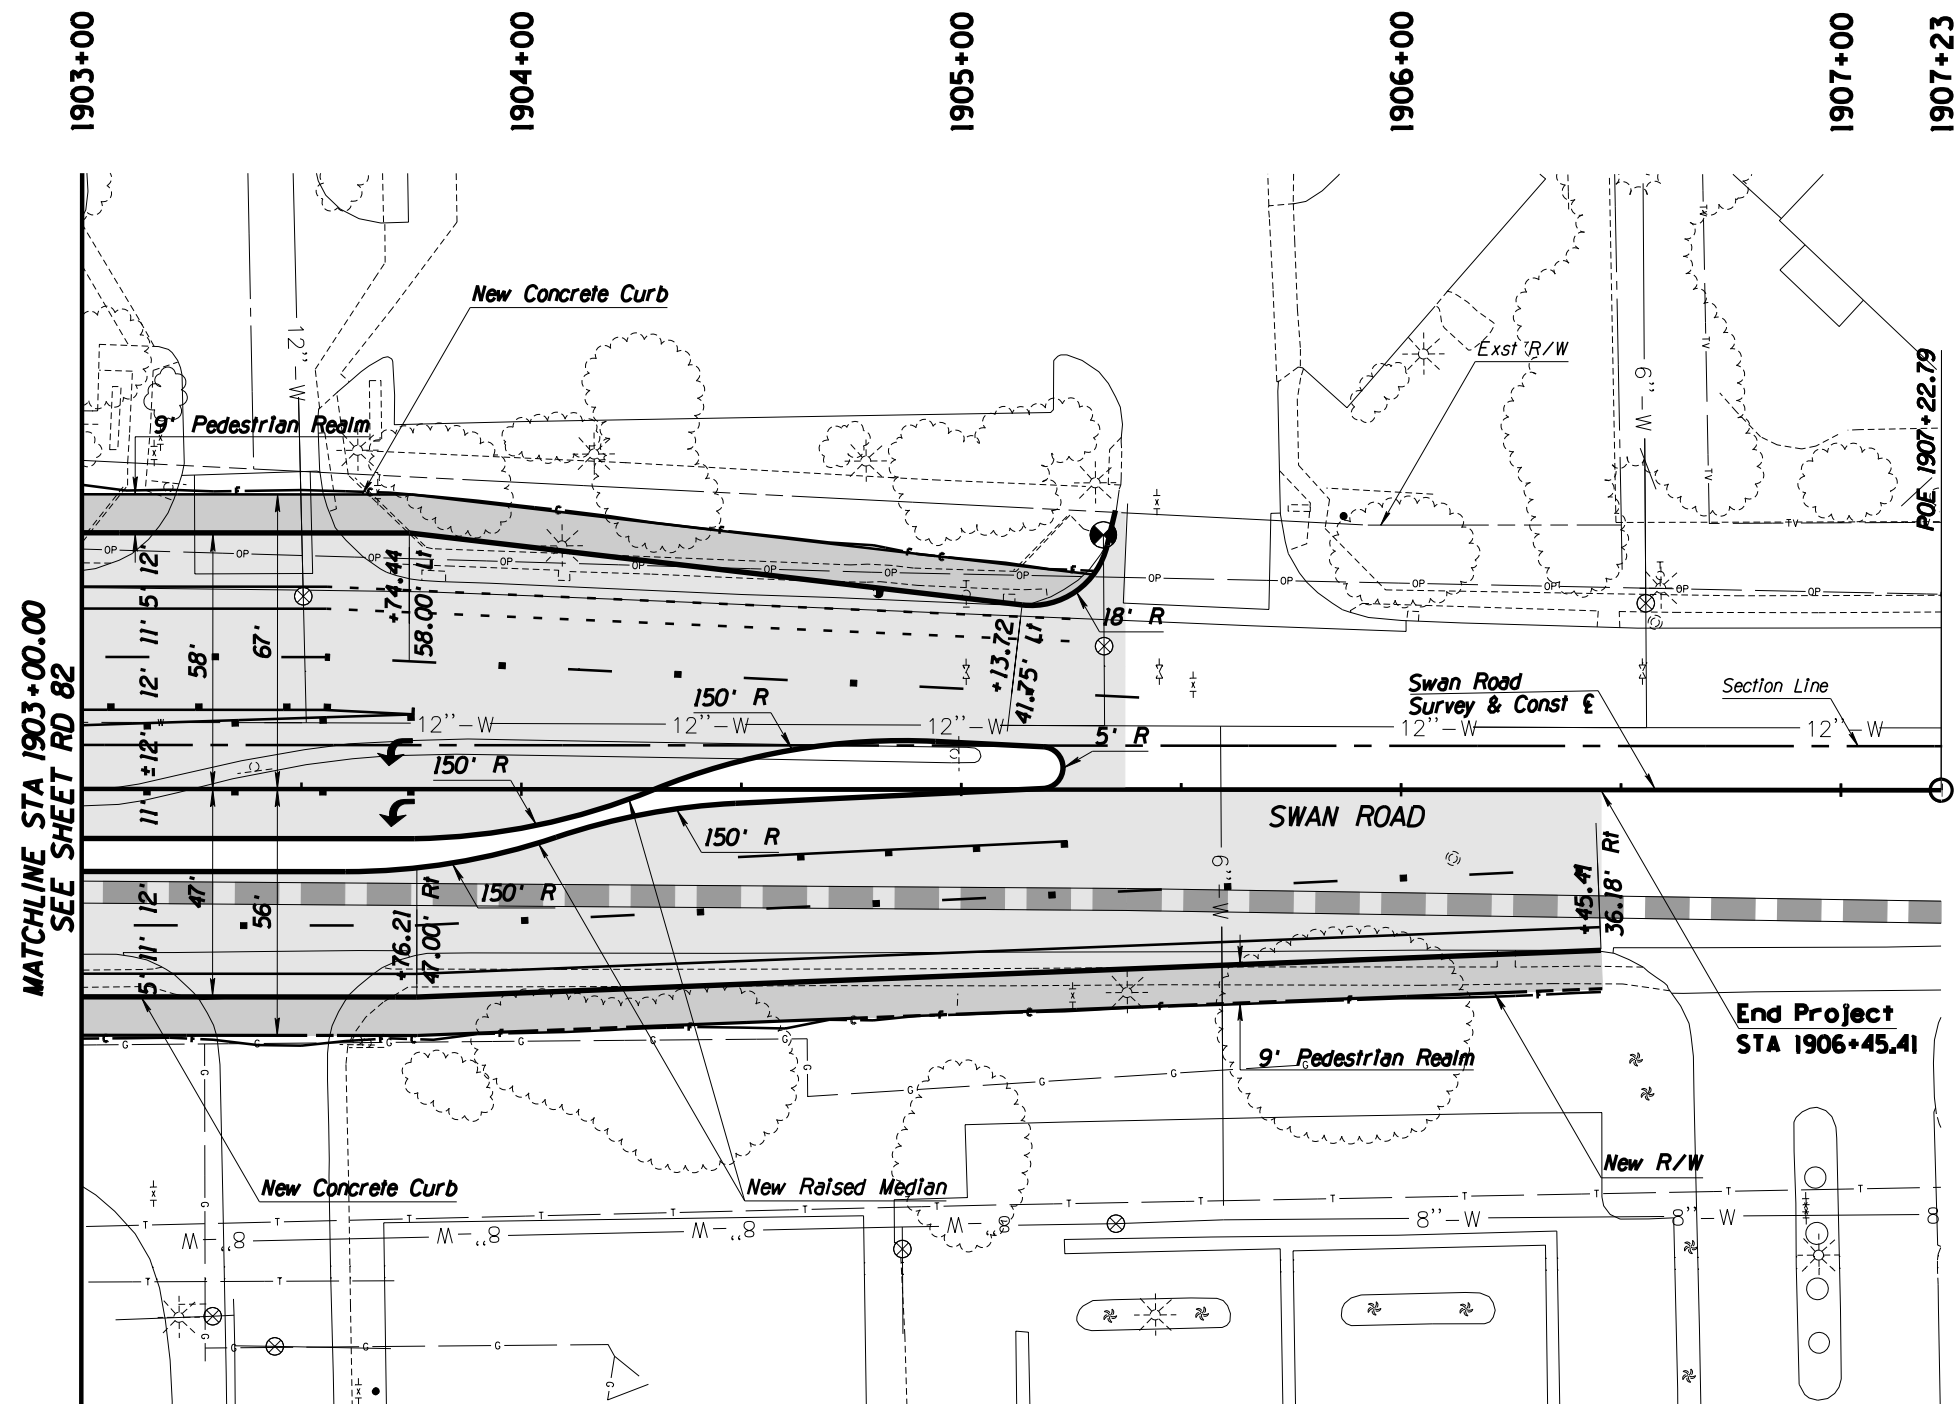 

MATCHLINE STA 1903+00.00
SEE SHEET RD 82

End Project
STA 1906+45.41

General Notes

1. See sheet PR 83 for PGL, curb, and centerline profiles.
2. Pavement Markings shown as a reference ONLY.
3. See UT sheets for utility plans.

Legend

- AC Pvmt
- Pedestrian Realm
- PCC Pvmt




Kimley-Horn and Associates, Inc.
© 2009 KIMLEY-HORN AND ASSOCIATES, INC.
2210 East Fort Lowell Road, Suite 200
Tucson, Arizona 85719 (520) 615-9191

NO.	DATE	REVISION	BY	CHKD.	APPR.

PLANS ARE NOT FOR CONSTRUCTION

DEPARTMENT OF TRANSPORTATION/ENGINEERING DIVISION		RD83
SWAN ROAD PLAN SHEET STA 1903+00 to STA 1907+23		OF RD83
	DSGN. BY M. Huggins 11/09	REF. _____ SCALE: 1"=20' H.
	DRWN. BY M. Huggins 11/09	_____
	CHKD. BY C. Colson 11/09	PLAN NO. _____
		192 OF 291

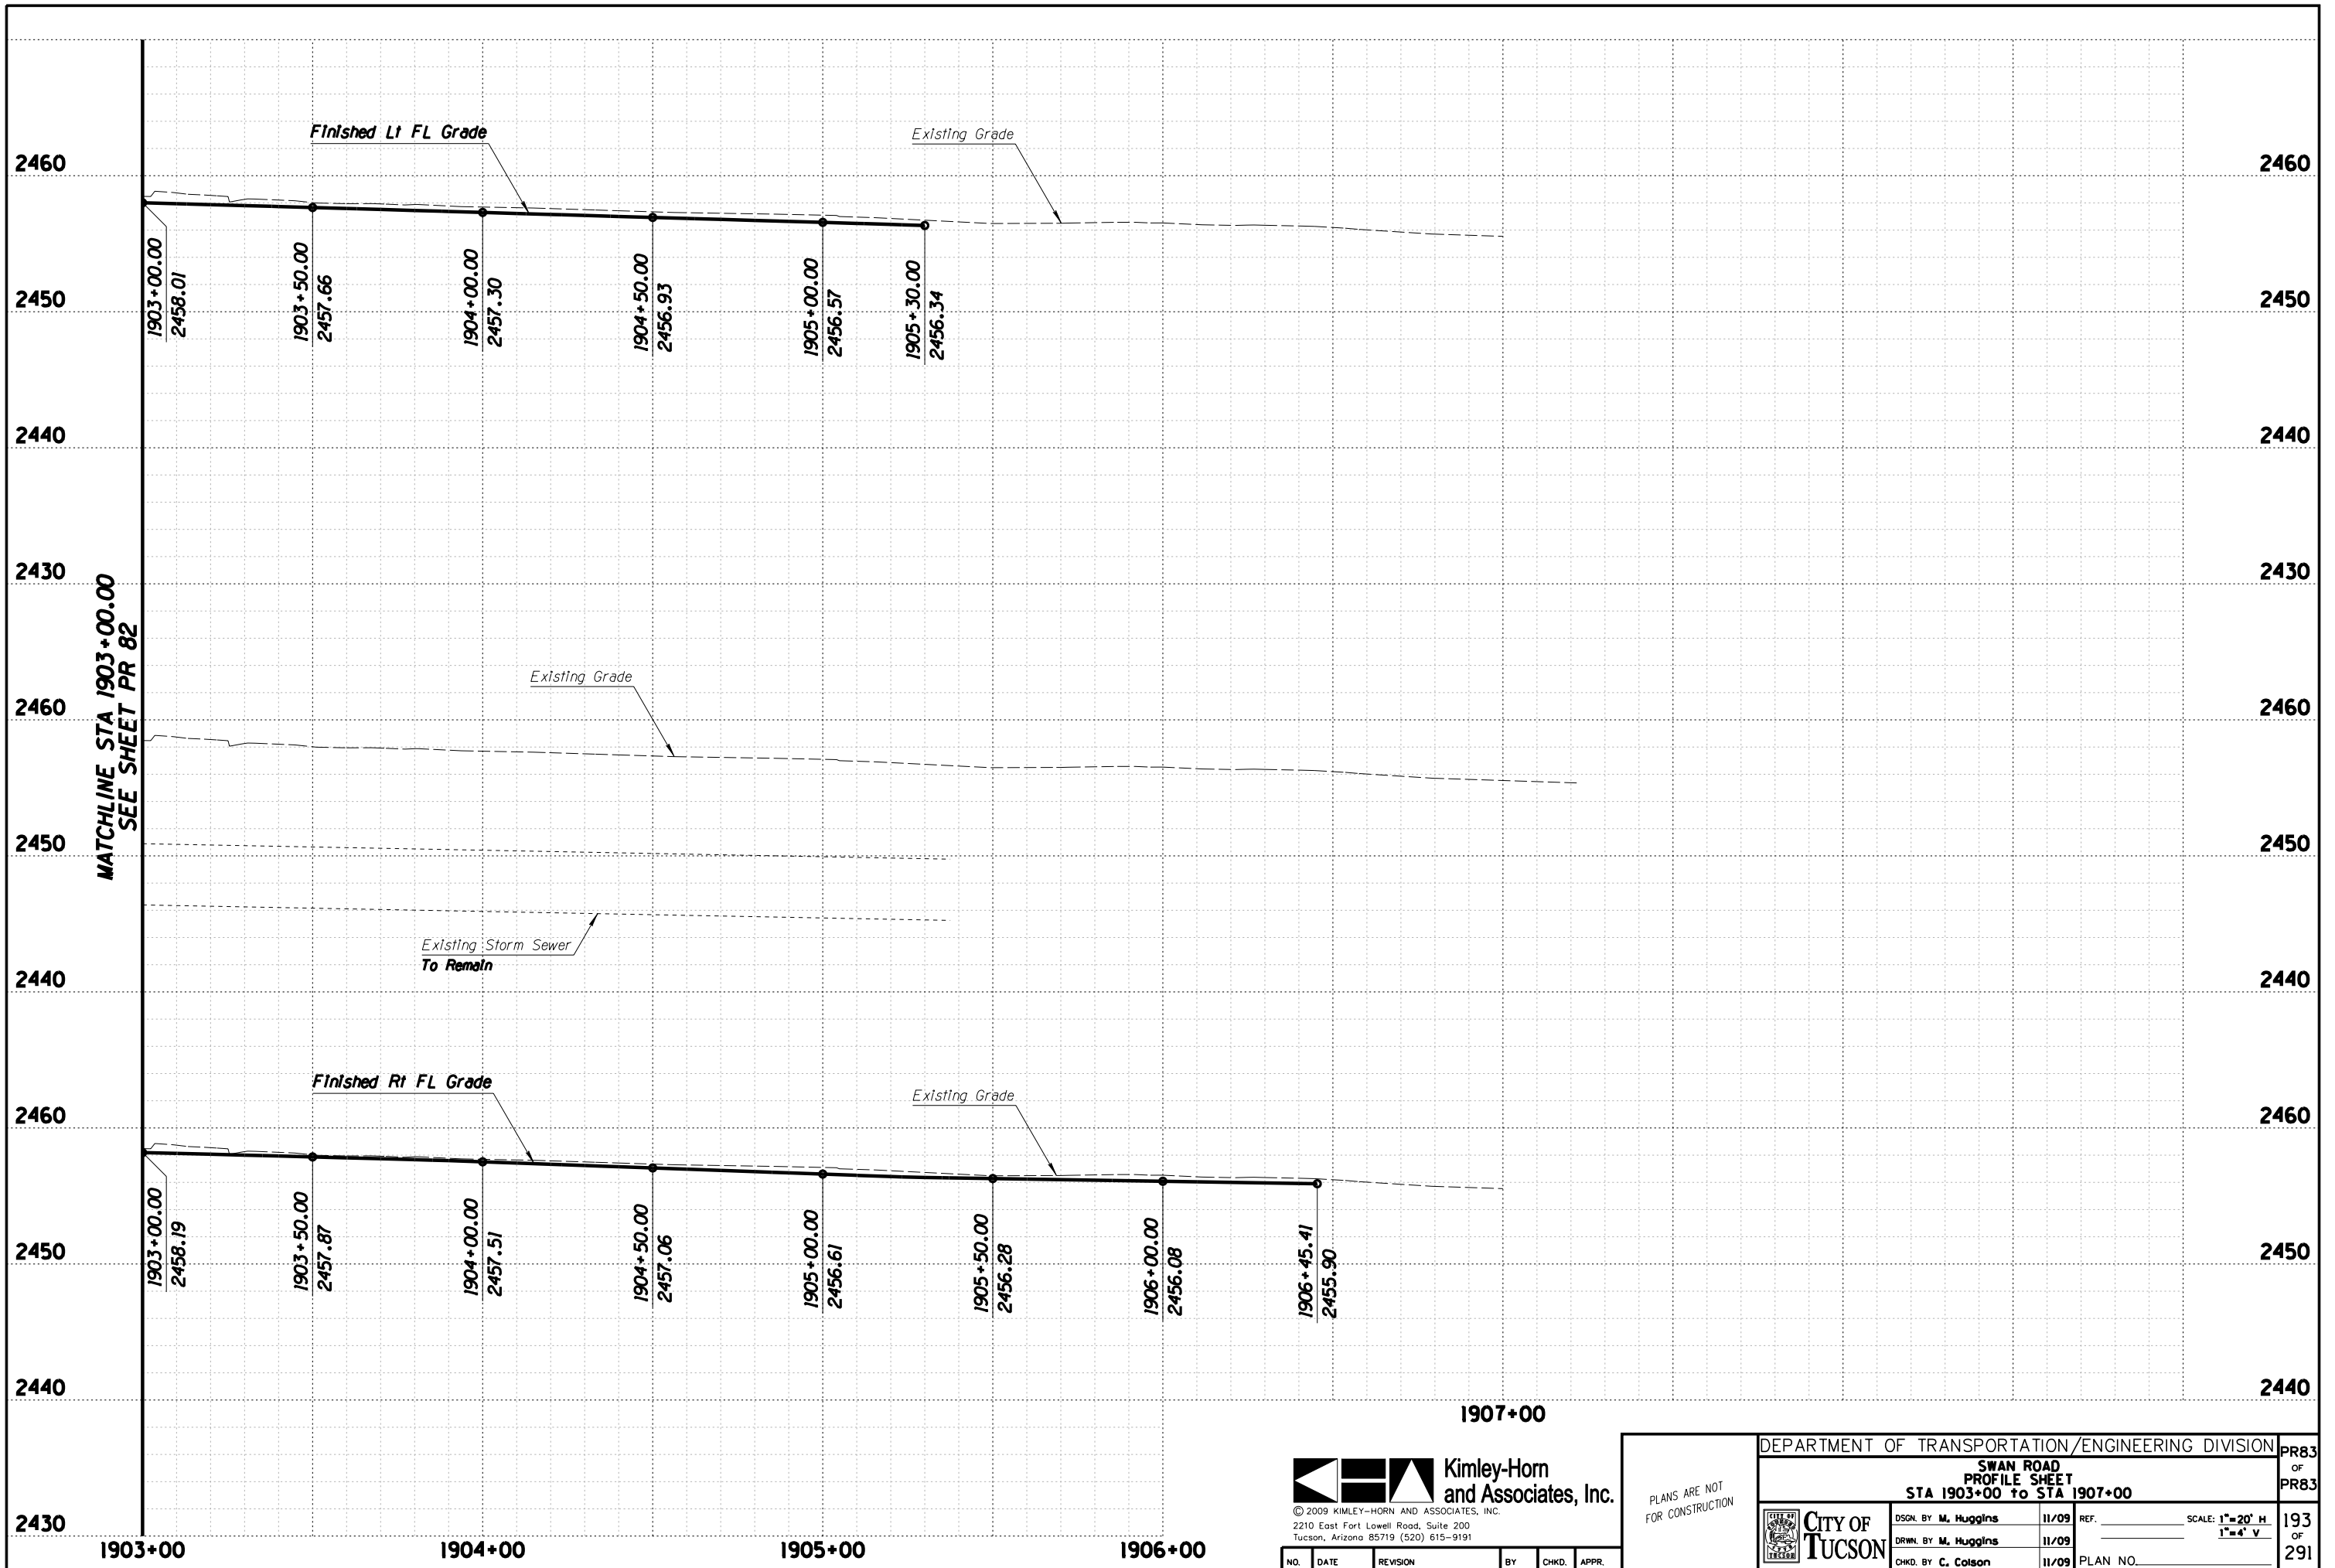

Kimley-Horn and Associates, Inc.
 © 2009 KIMLEY-HORN AND ASSOCIATES, INC.
 2210 East Fort Lowell Road, Suite 200
 Tucson, Arizona 85719 (520) 615-9191

PLANS ARE NOT FOR CONSTRUCTION

DEPARTMENT OF TRANSPORTATION/ENGINEERING DIVISION				PR83
SWAN ROAD PROFILE SHEET				OF
STA 1903+00 TO STA 1907+00				PR83
	DSGN. BY M. Huggins	11/09	REF.	SCALE: 1"=20' H
	DRWN. BY M. Huggins	11/09		1"=4' V
	CHKD. BY C. Colson	11/09	PLAN NO.	

NO.	DATE	REVISION	BY	CHKD.	APPR.

193 OF 291